


TEMP KITCHEN EQUIPMENT LAYOUT

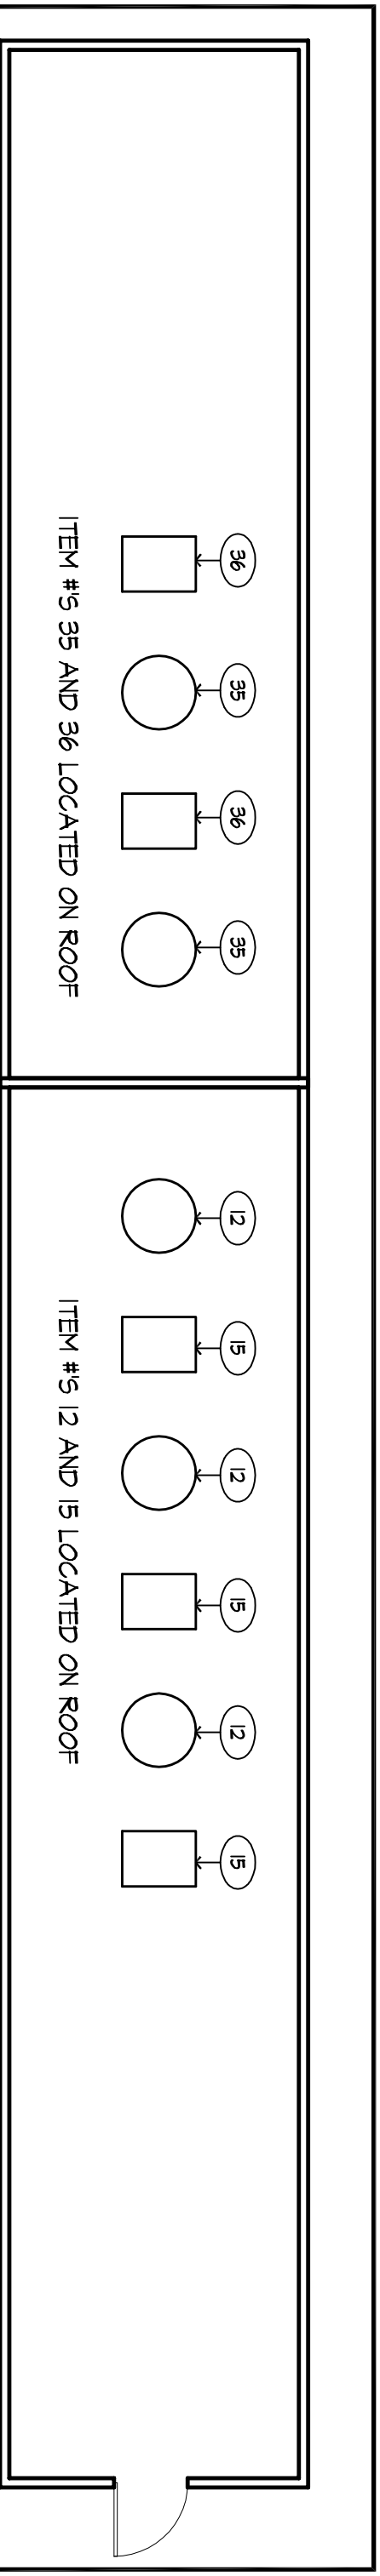

TEMP KITCHEN ROOF PLAN