


**PLAN VIEW**

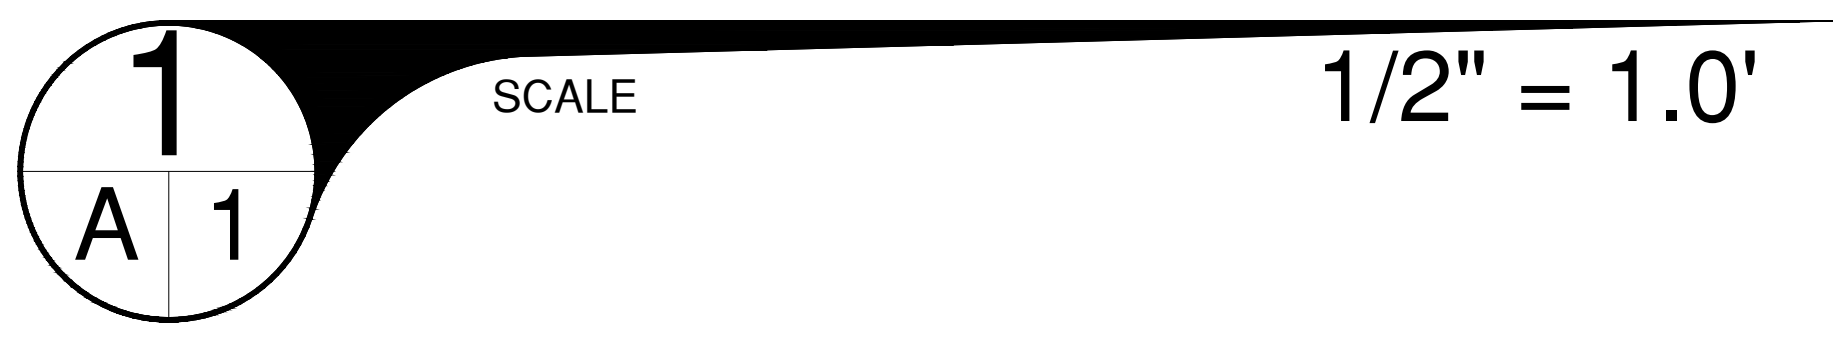


General Notes		
No.	Revision/Issue	Date

**TEMPORARY**  
 ::::: KITCHENS 123  
 The #1 Temporary Kitchen Facility  
 Provider Worldwide  
 1-800-205-6106

Project Name and Address  
 26FT PREP KITCHEN


Project	Sheet
Date 4/28/2021	A-1
Scale As Noted	

**4SV4107**

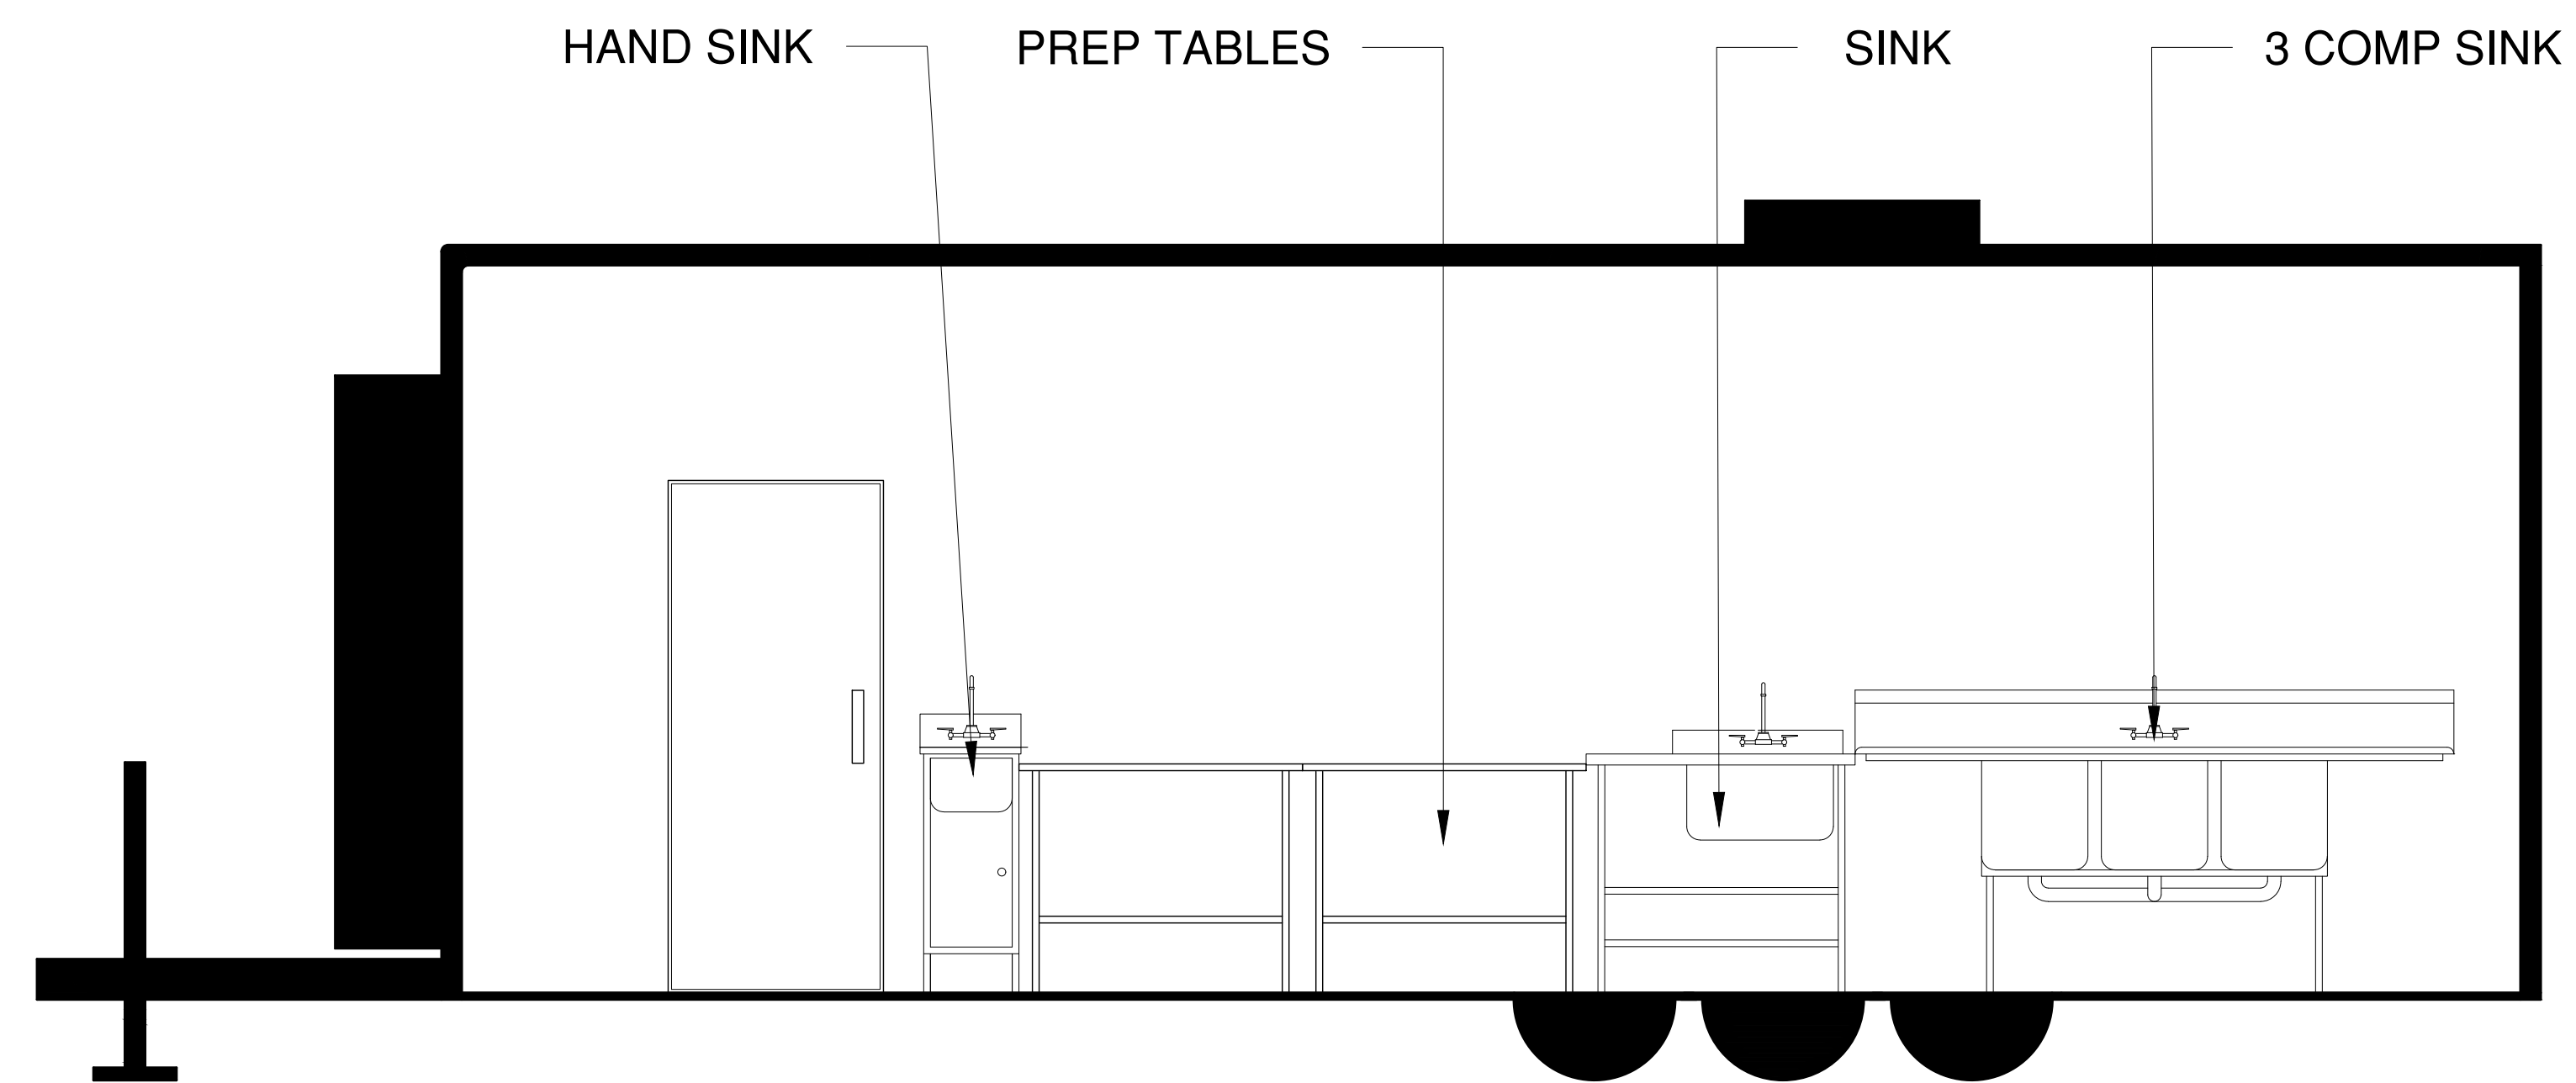

**LEFT SIDE SECTION**

1  
A 2  
SCALE 1/2" = 1.0'

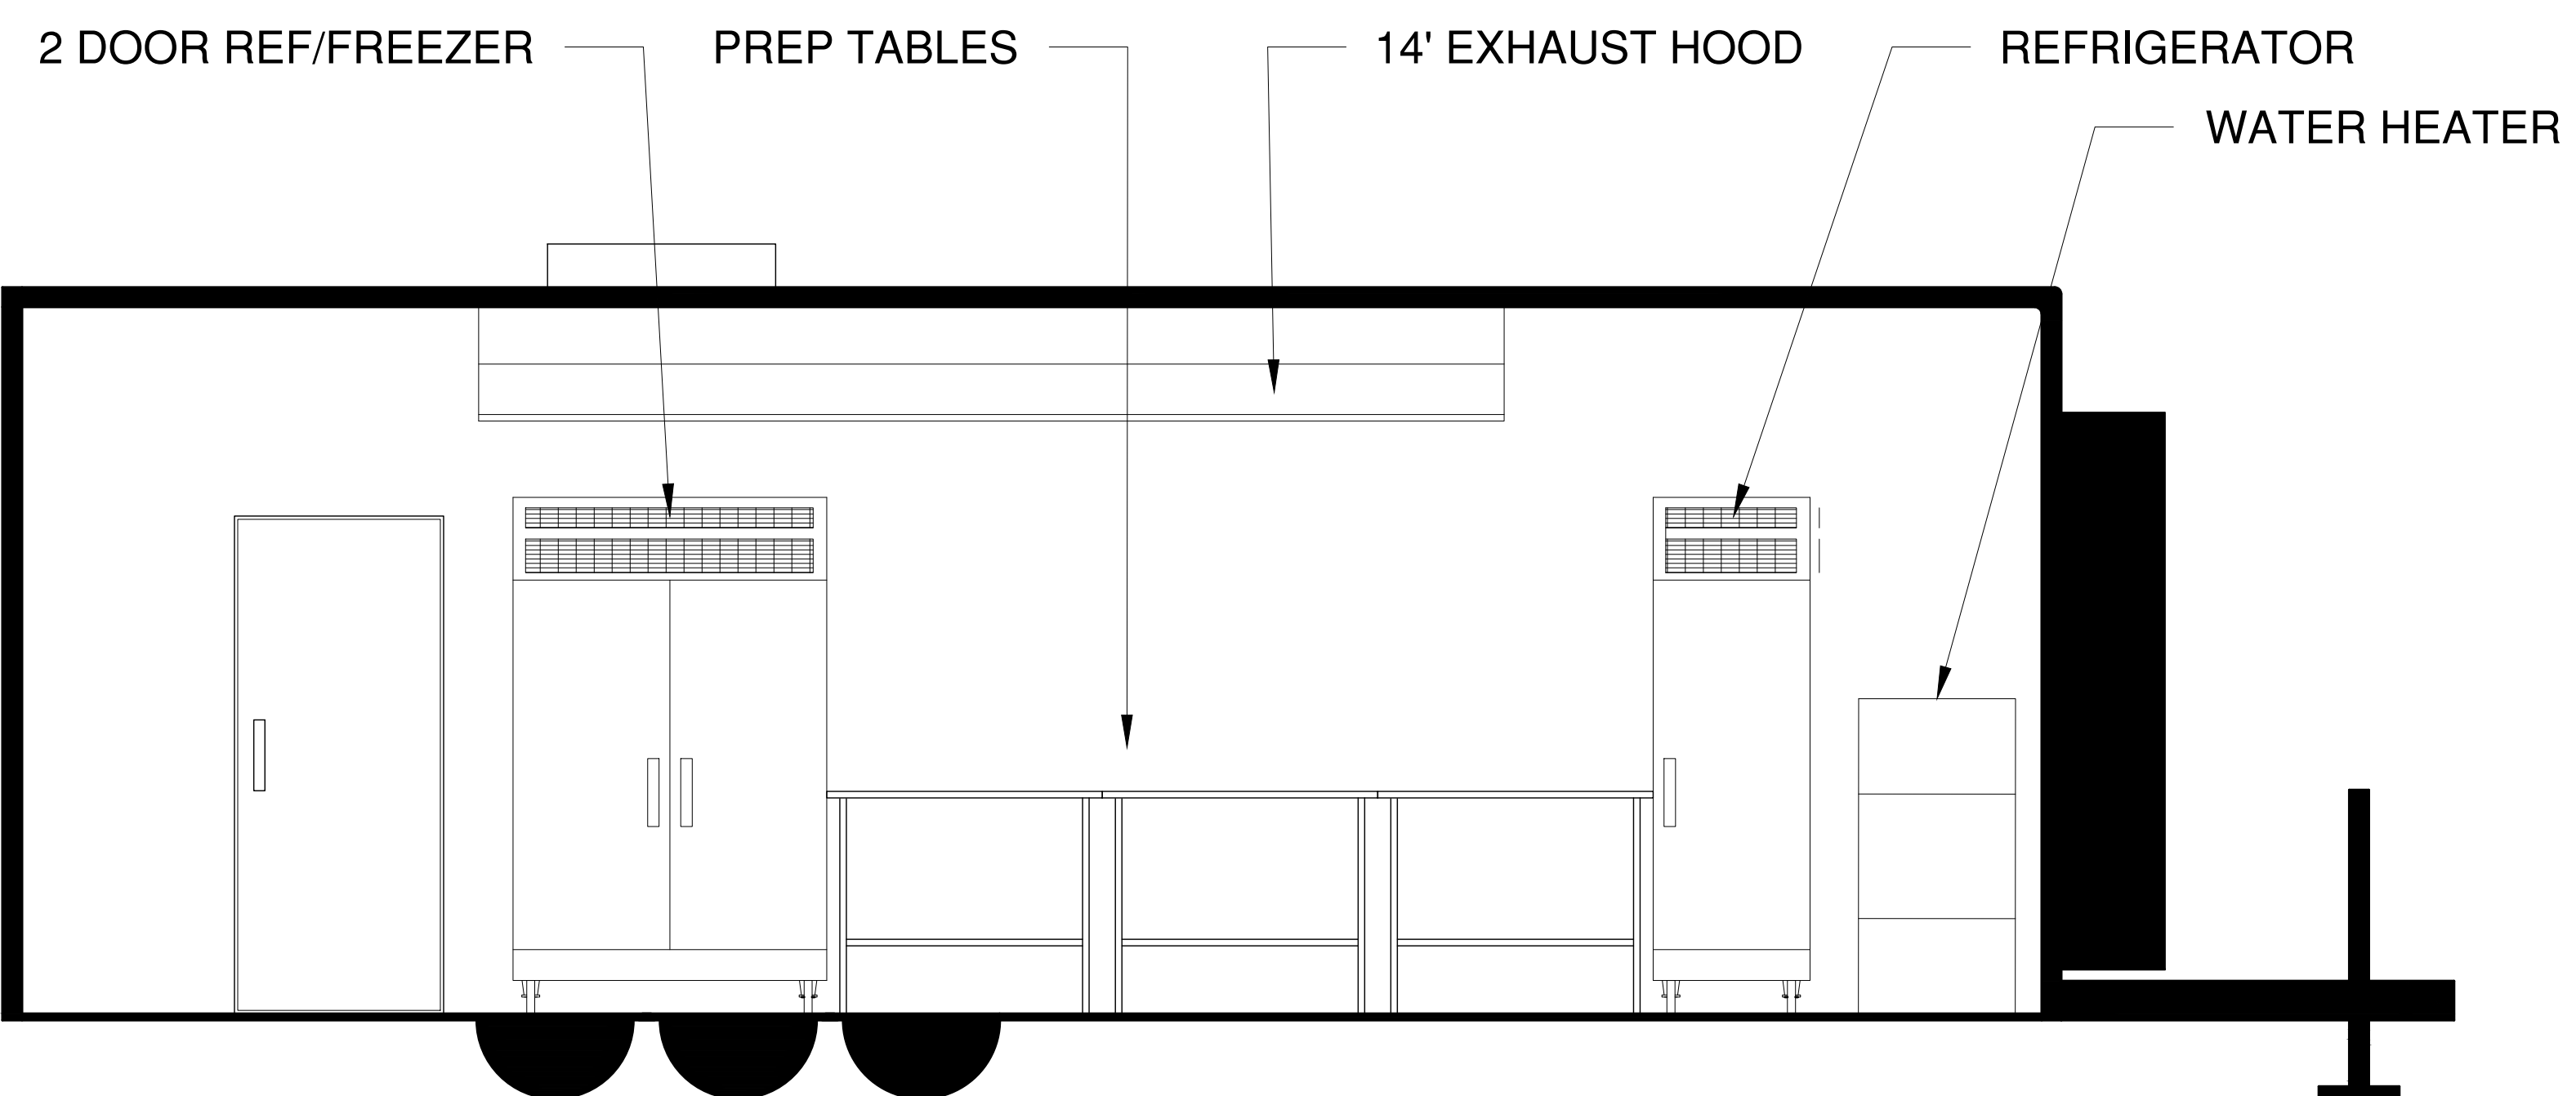

**RIGHT SIDE SECTION**

2  
A 2  
SCALE 1/2" = 1.0'


General Notes		
No.	Revision/Issue	Date

**TEMPORARY**  
 ::::: KITCHENS 123  
 The #1 Temporary Kitchen Facility Provider Worldwide  
 1-800-205-6106

Project Name and Address  
 26FT PREP KITCHEN


Project	Sheet
Date 4/28/2021	A-2
Scale As Noted	

4SV4107

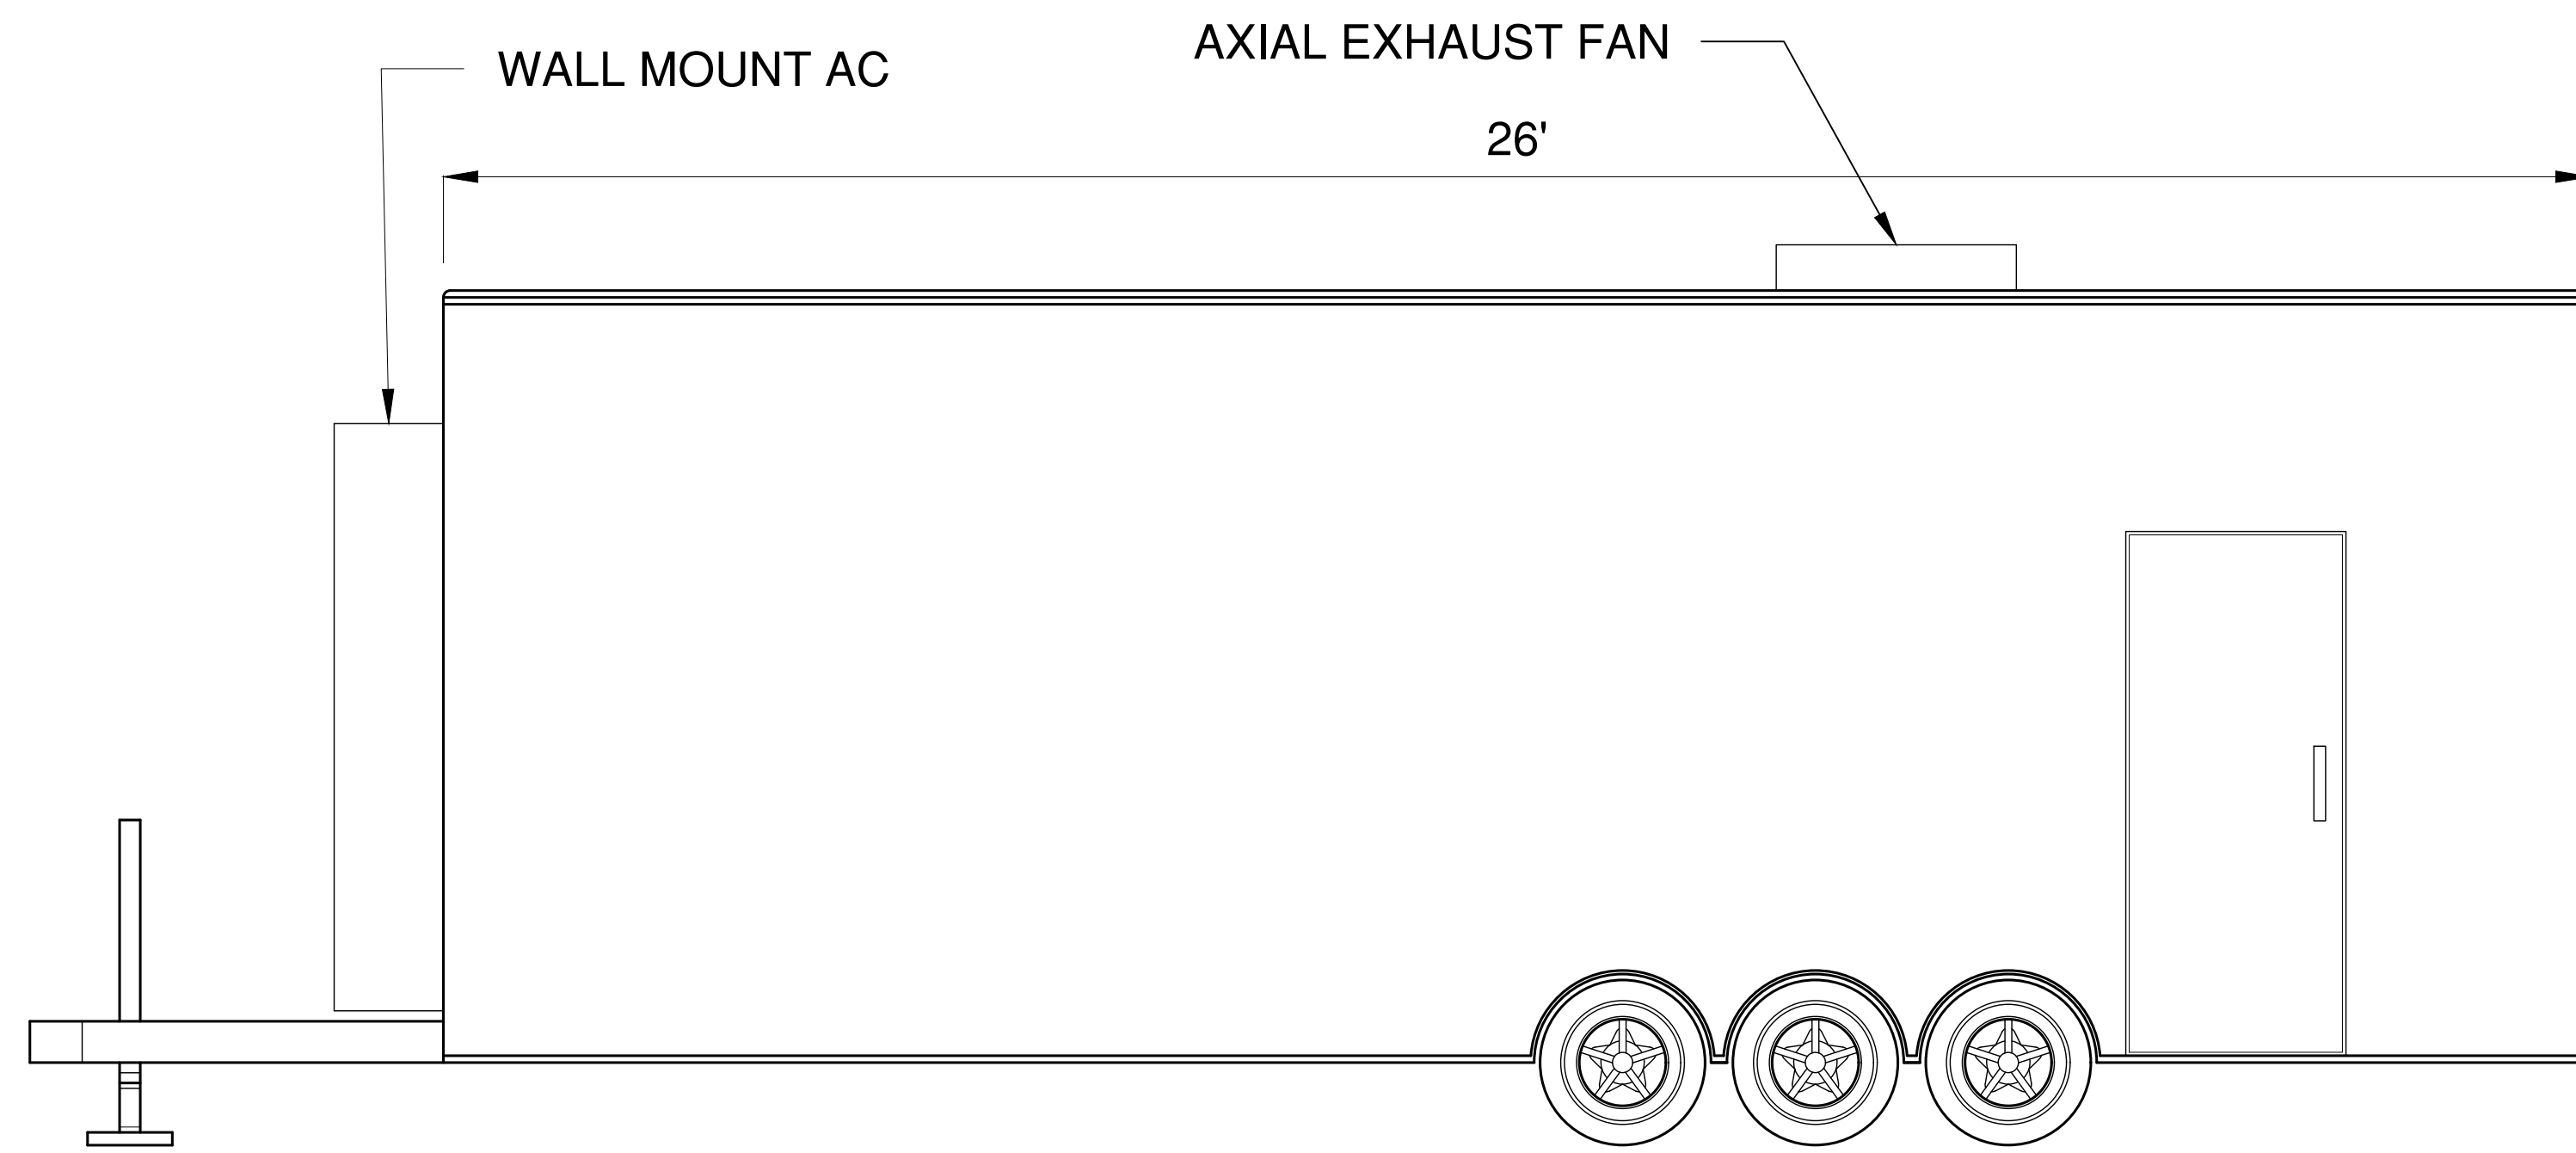


**RIGHT SIDE VIEW**

1  
A 3  
SCALE 1/2" = 1.0'

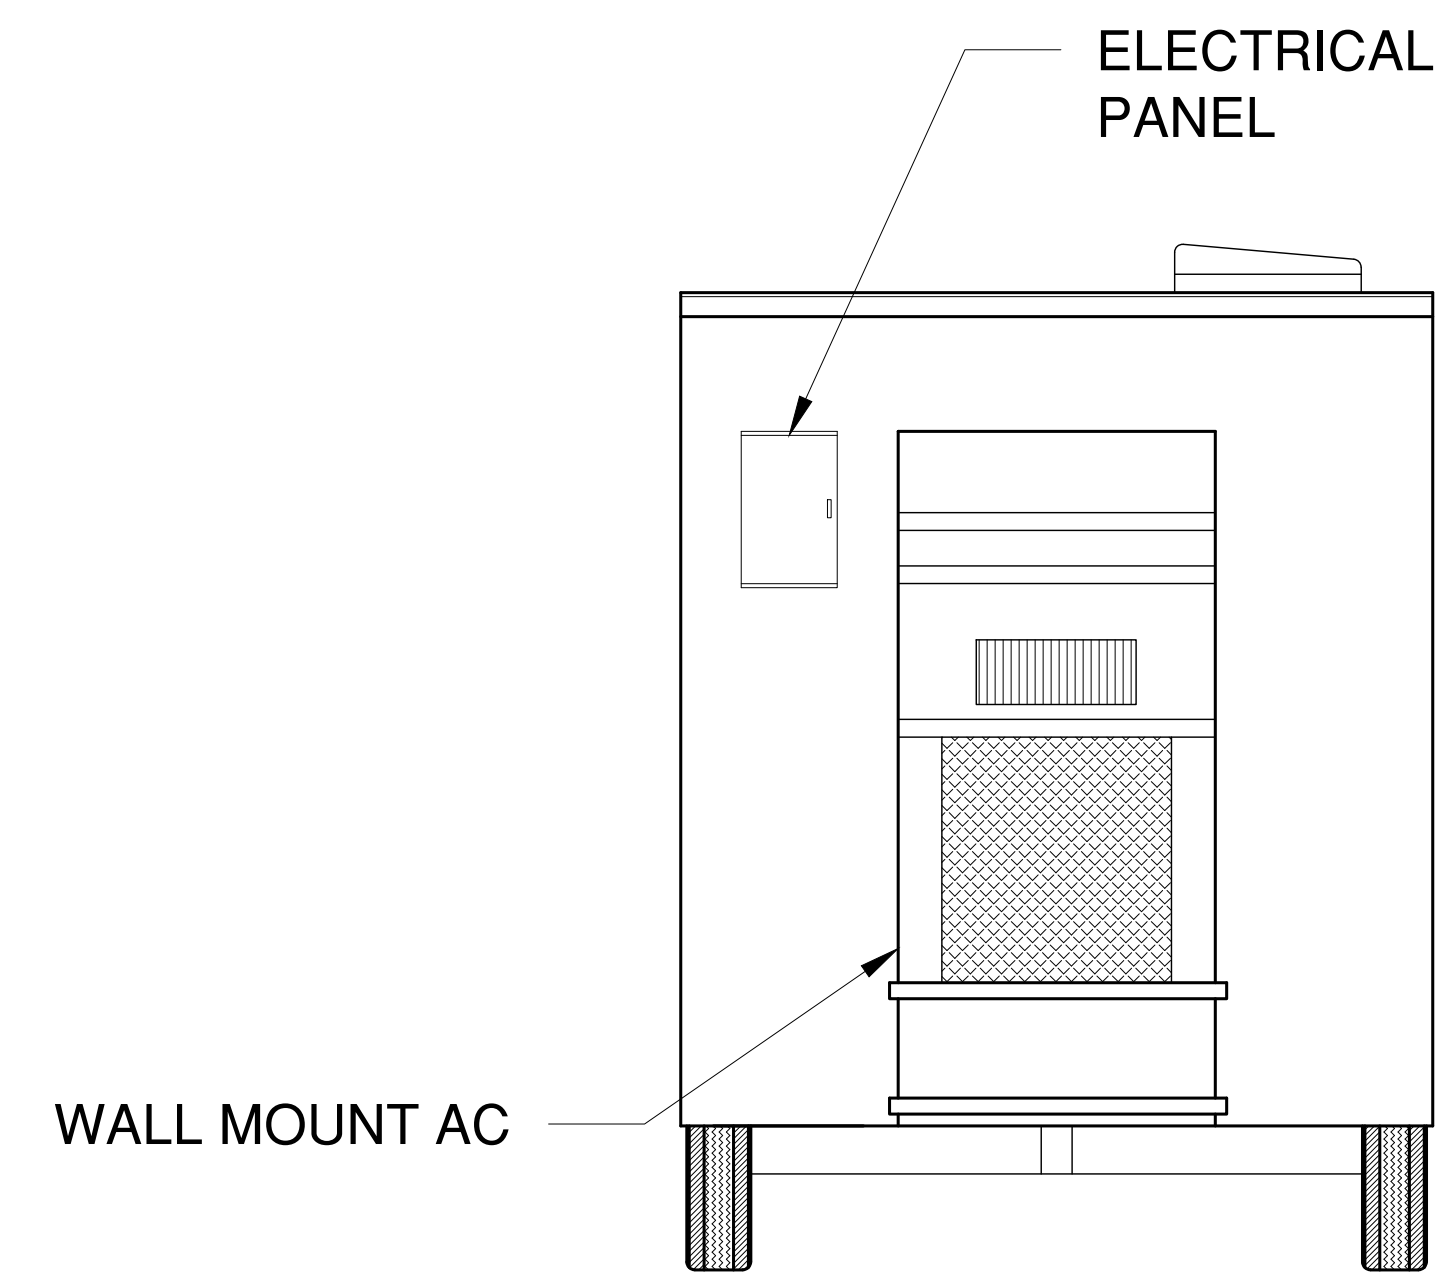


**FRONT VIEW**

3  
A 3  
SCALE 1/2" = 1.0'

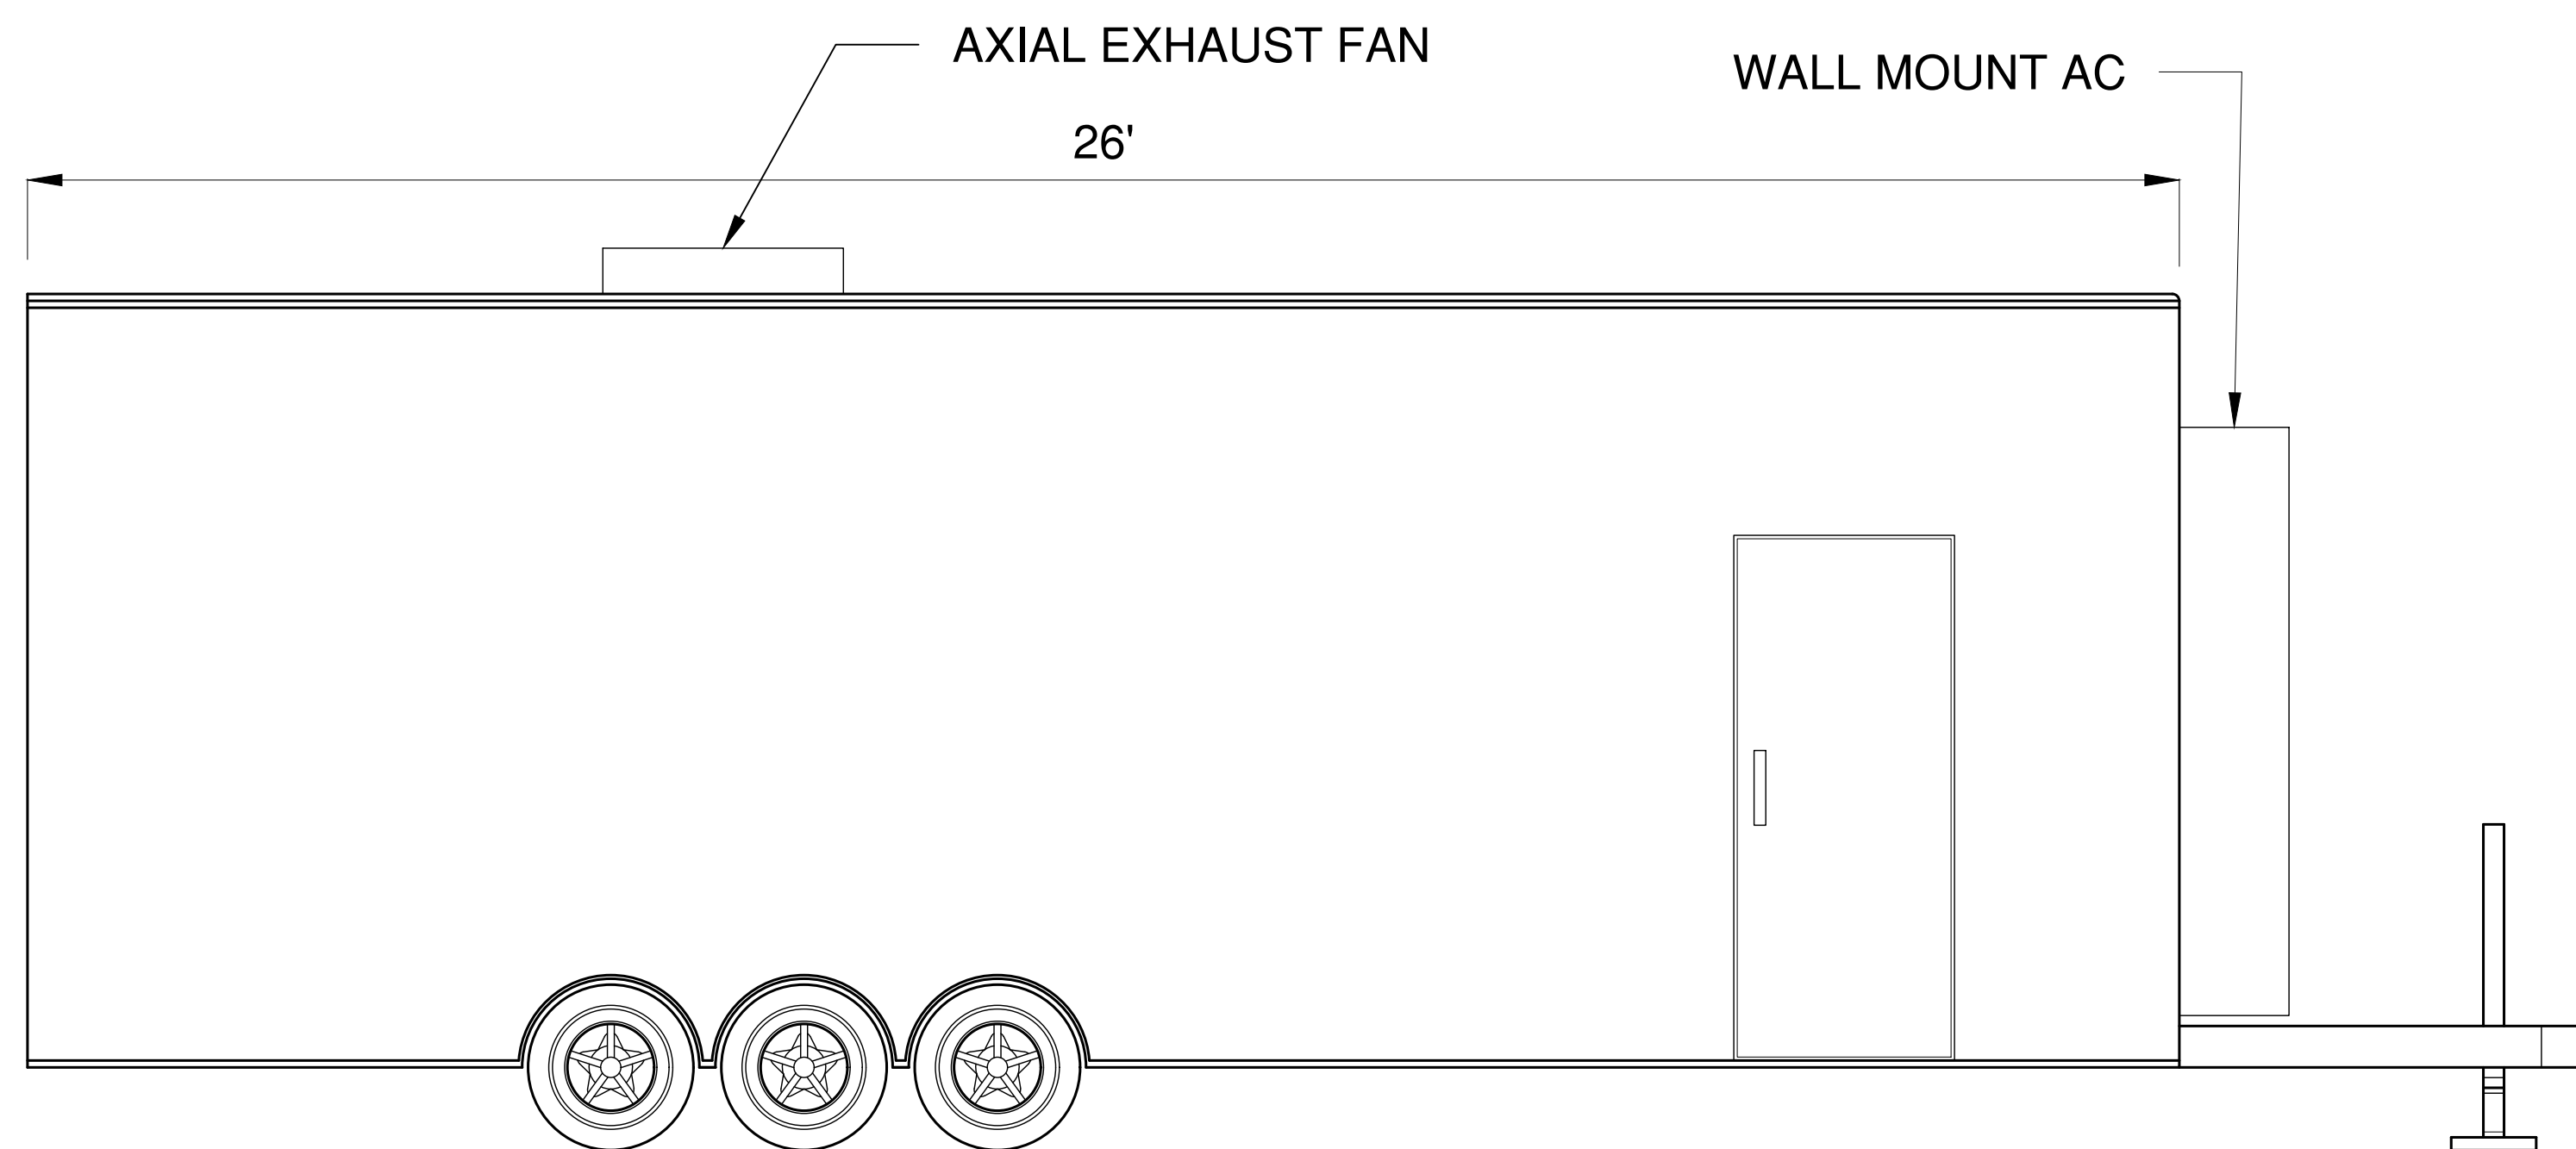

**LEFT SIDE VIEW**

2  
A 3  
SCALE 1/2" = 1.0'

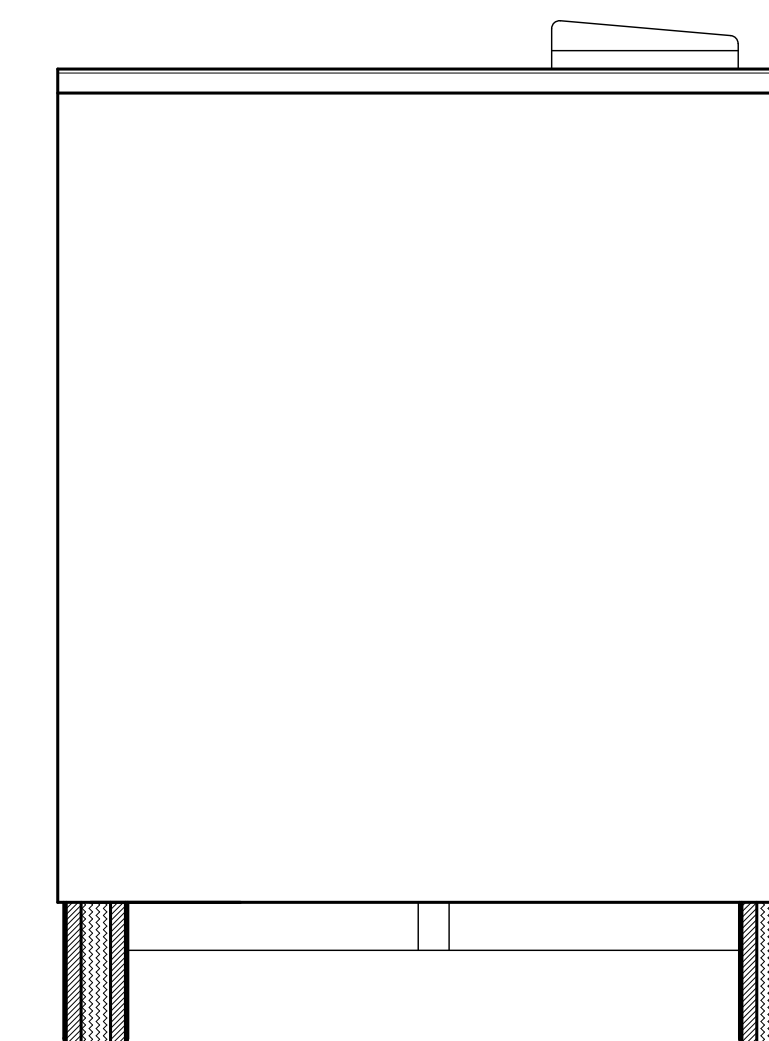

**REAR VIEW**

4  
A 3  
SCALE 1/2" = 1.0'

General Notes

No.	Revision/Issue	Date

**TEMPORARY**  
 ::::: KITCHENS 123  
 The #1 Temporary Kitchen Facility  
 Provider Worldwide  
 1-800-205-6106

Project Name and Address	
26FT PREP KITCHEN	

Project	Sheet
Date	A-3
4/28/2021	
Scale	As Noted

**4SV4107**