


**RIGHT SIDE SECTION**

1  
A 2  
SCALE 1/2" = 1.0'

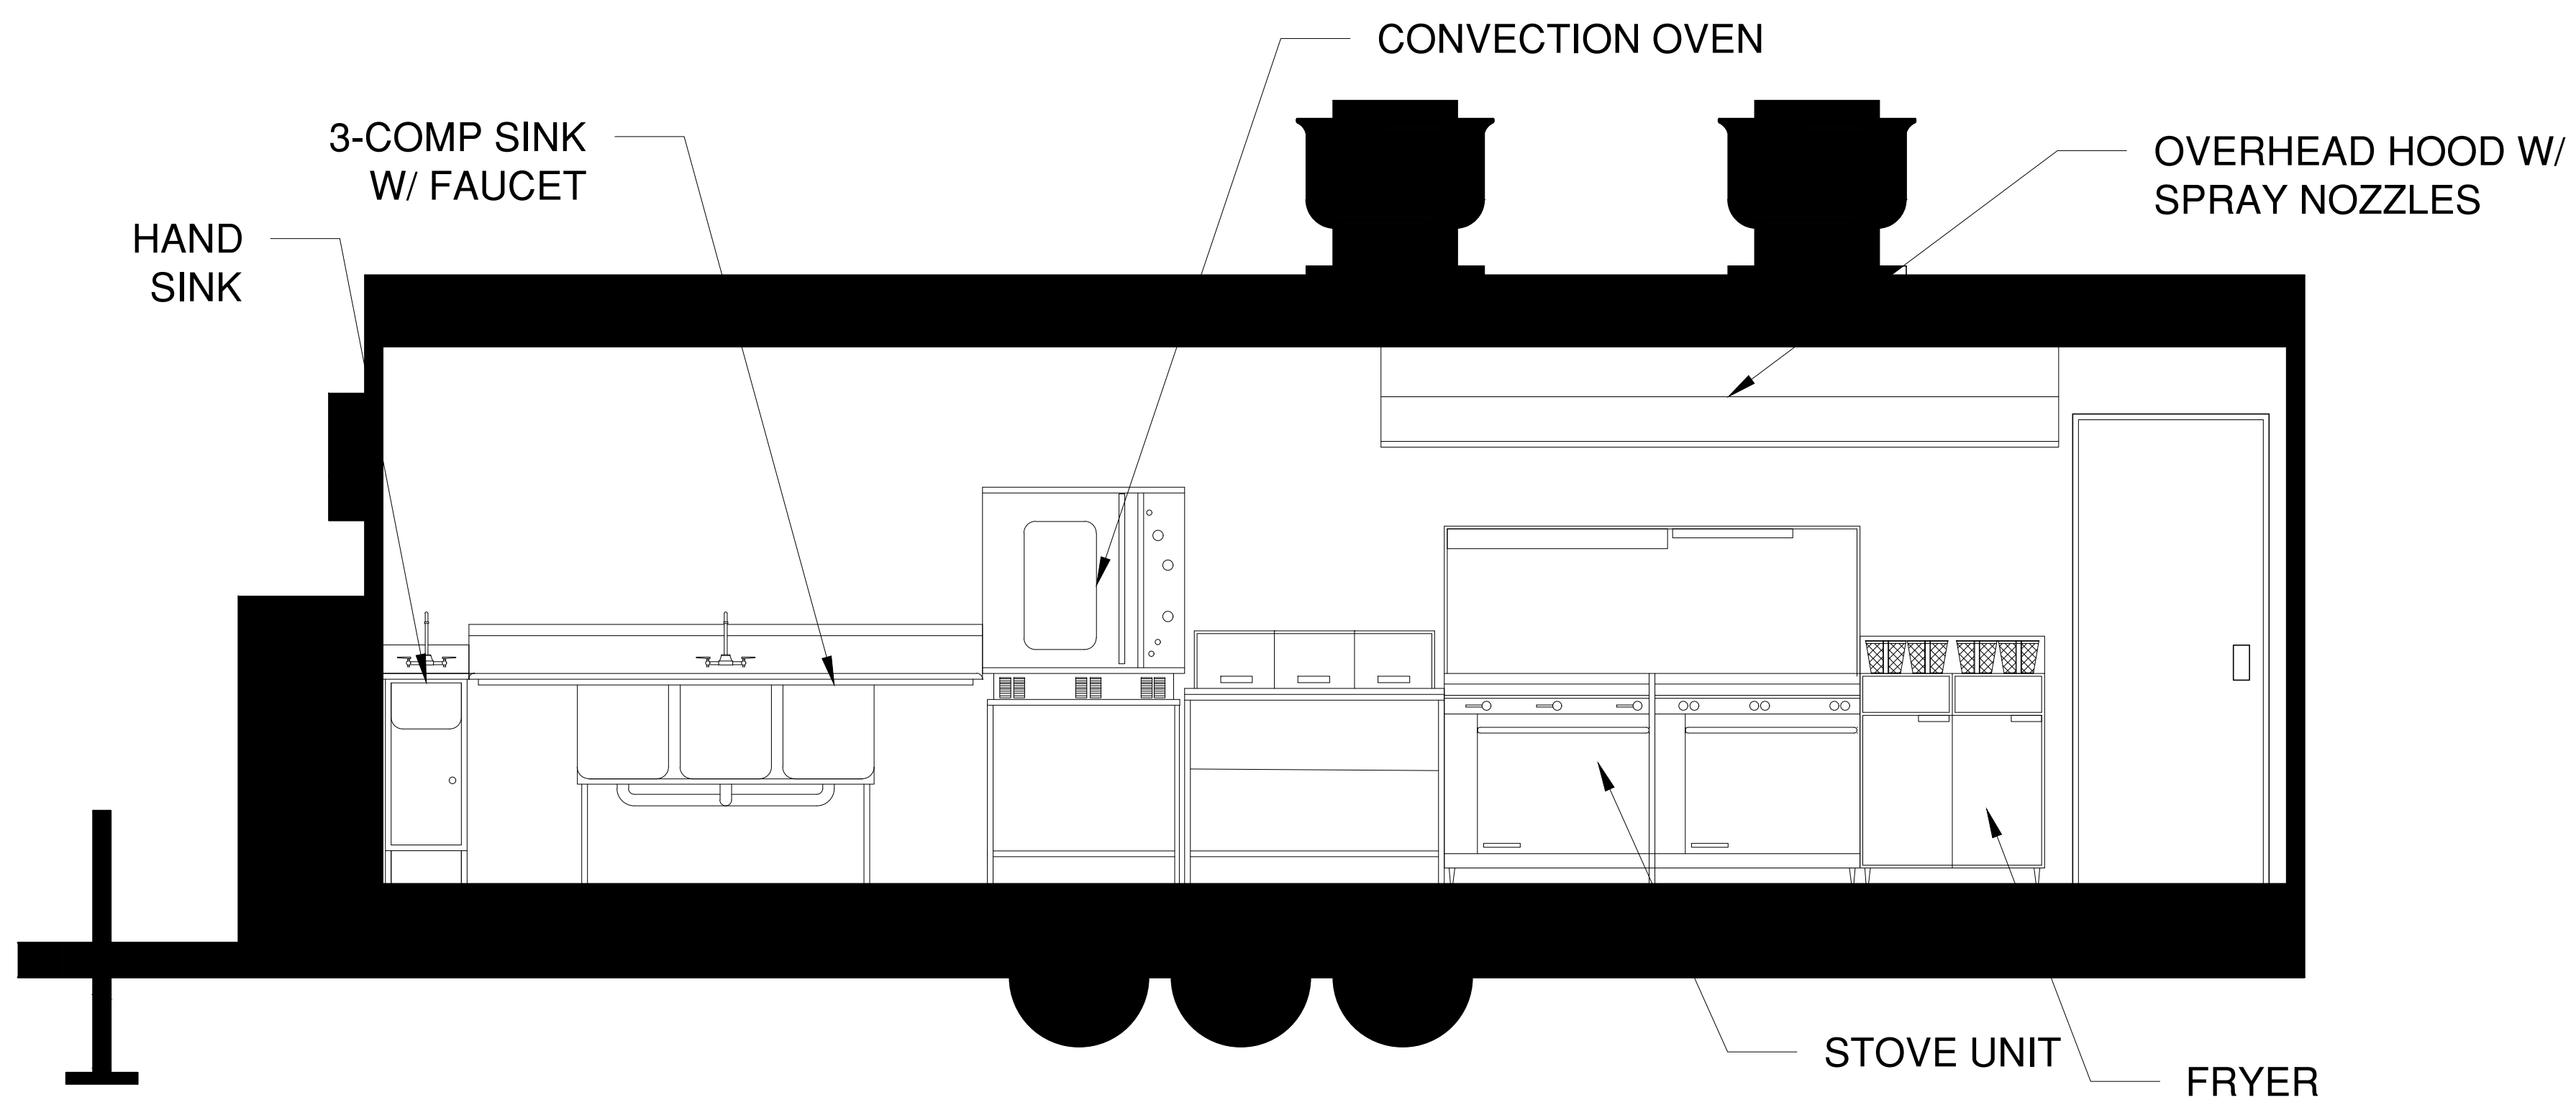

**LEFT SIDE SECTION**

2  
A 2  
SCALE 1/2" = 1.0'

General Notes

No.	Revision/Issue	Date

**TEMPORARY**<sup>®</sup>  
 ::::: KITCHENS 123  
 The #1 Temporary Kitchen Facility  
 Provider Worldwide  
 1-800-205-6106

Project Name and Address  
 28 FT MOBILE KITCHEN

Project	Sheet
Date 12/21/2018	A-2
Scale As Noted	