

8 7 6 5 4 3 2 1

# TEMPORARY KITCHENS 123

PHONE: 800-205-6106  
 WEBSITE: TEMPORARYKITCHENS123.COM  
 CONSULTANT:

**LIBERTY DRAFTING SERVICES**

DWG DESCRIPTION:  
**53' FOOD TRUCK GENERAL EQUIPMENT PLAN VIEW**

REV	ISSUED FOR CONSTRUCTION	DESCRIPTION	DATE	APPROVED
0			06/11/13	CDP

NOTE:  
 ALL WELDS TO BE CONTINUOUS FILLETS SIZED AT 1/4 THE THICKNESS OF THE THINNER OF THE 2 METALS BEING WELDED UNLESS OTHERWISE NOTED.

FINISH SYMBOLS	TOLERANCES
16/ POLISH	2 PLACE DIM. ± .010
32/ GRIND	3 PLACE DIM. ± .003
63/ FINE-MACH.	FRACTIONAL DIM. ± 1/64"
125/ SEMI-FINE	STRUCT. DIM. ± 1/16"
250/ MEDIUM	ANGLES: 0°-30°
500/ ROUGH	UNLESS OTHERWISE SPECIFIED


DO NOT SCALE DRAWING  
 THIS DRAWING AND THE INFORMATION IT CONTAINS ARE THE PROPERTY OF TEMPORARY KITCHENS 123. IT IS NOT TO BE TRACED, COPIED OR REPRODUCED, NOR IS THE INFORMATION TO BE MISUSED IN ANY WAY. IT IS TO BE RETURNED TO TEMPORARY KITCHENS 123 UPON DEMAND.  
 DWG NO.:

**FT-53-A2.1**


DR. BY: CDP	DATE: 6/11/13	SHEET: 1 of 3	SCALE: NTS	REV: 0
-------------	---------------	---------------	------------	--------

D  
B  
C  
E

A3.2  
A3.1  
A3.2  
A2.1

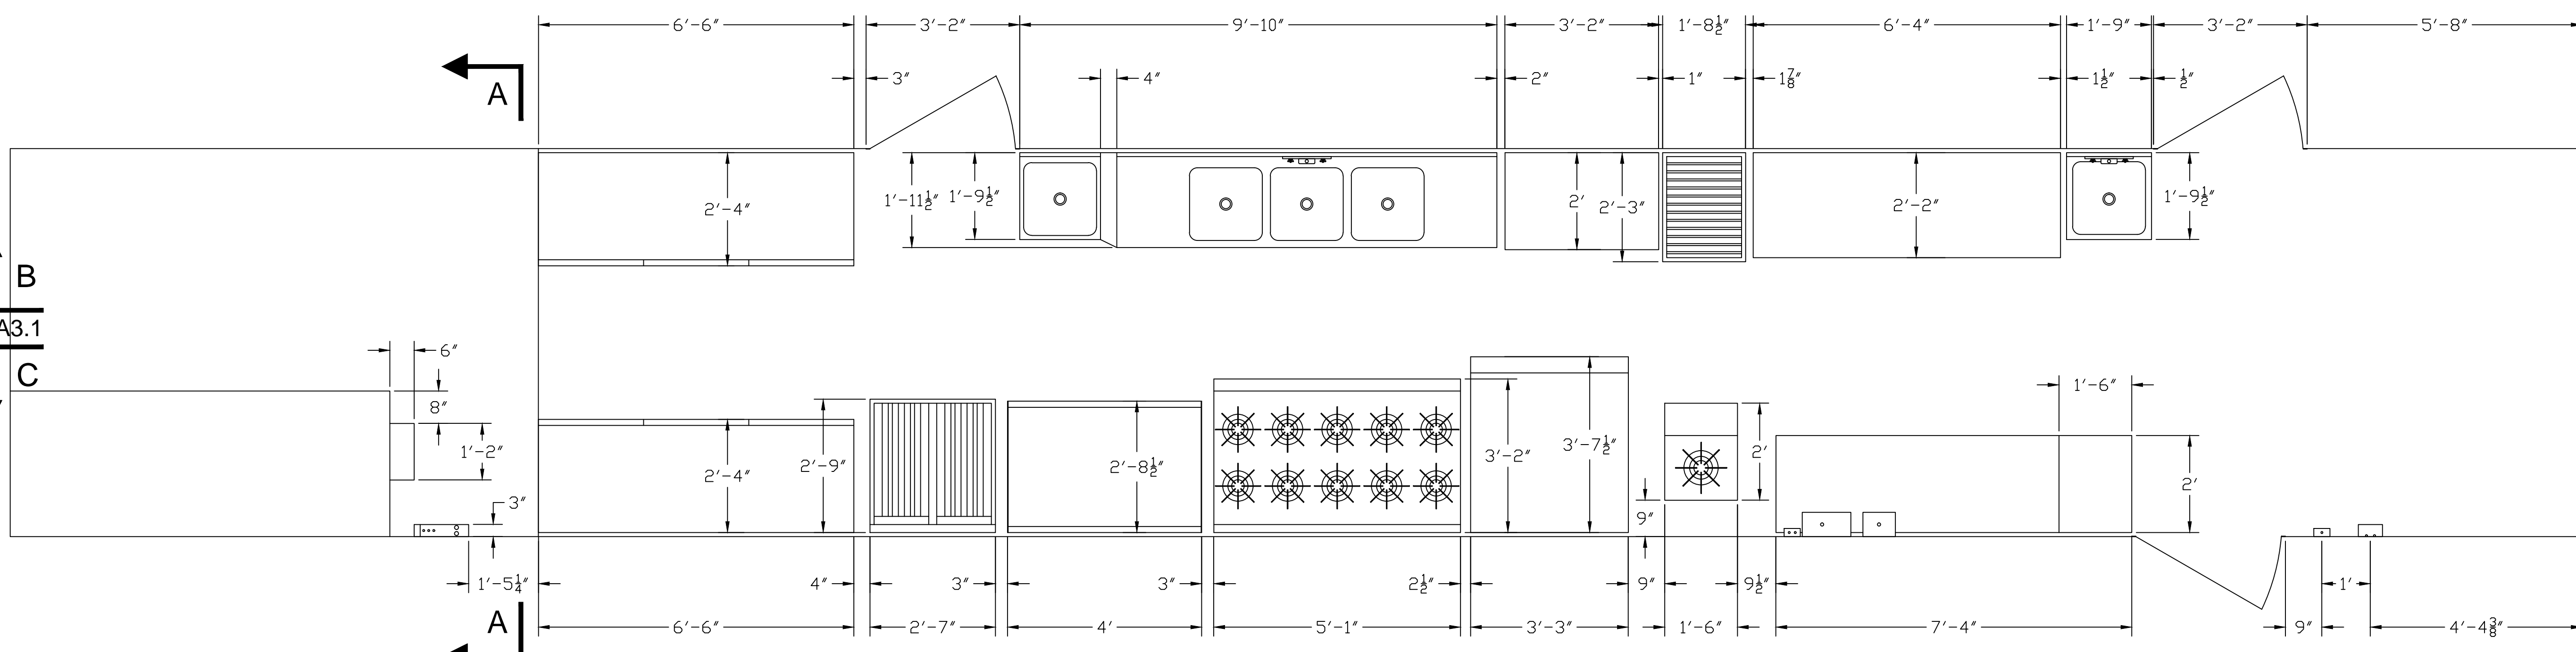

**PLAN VIEW**

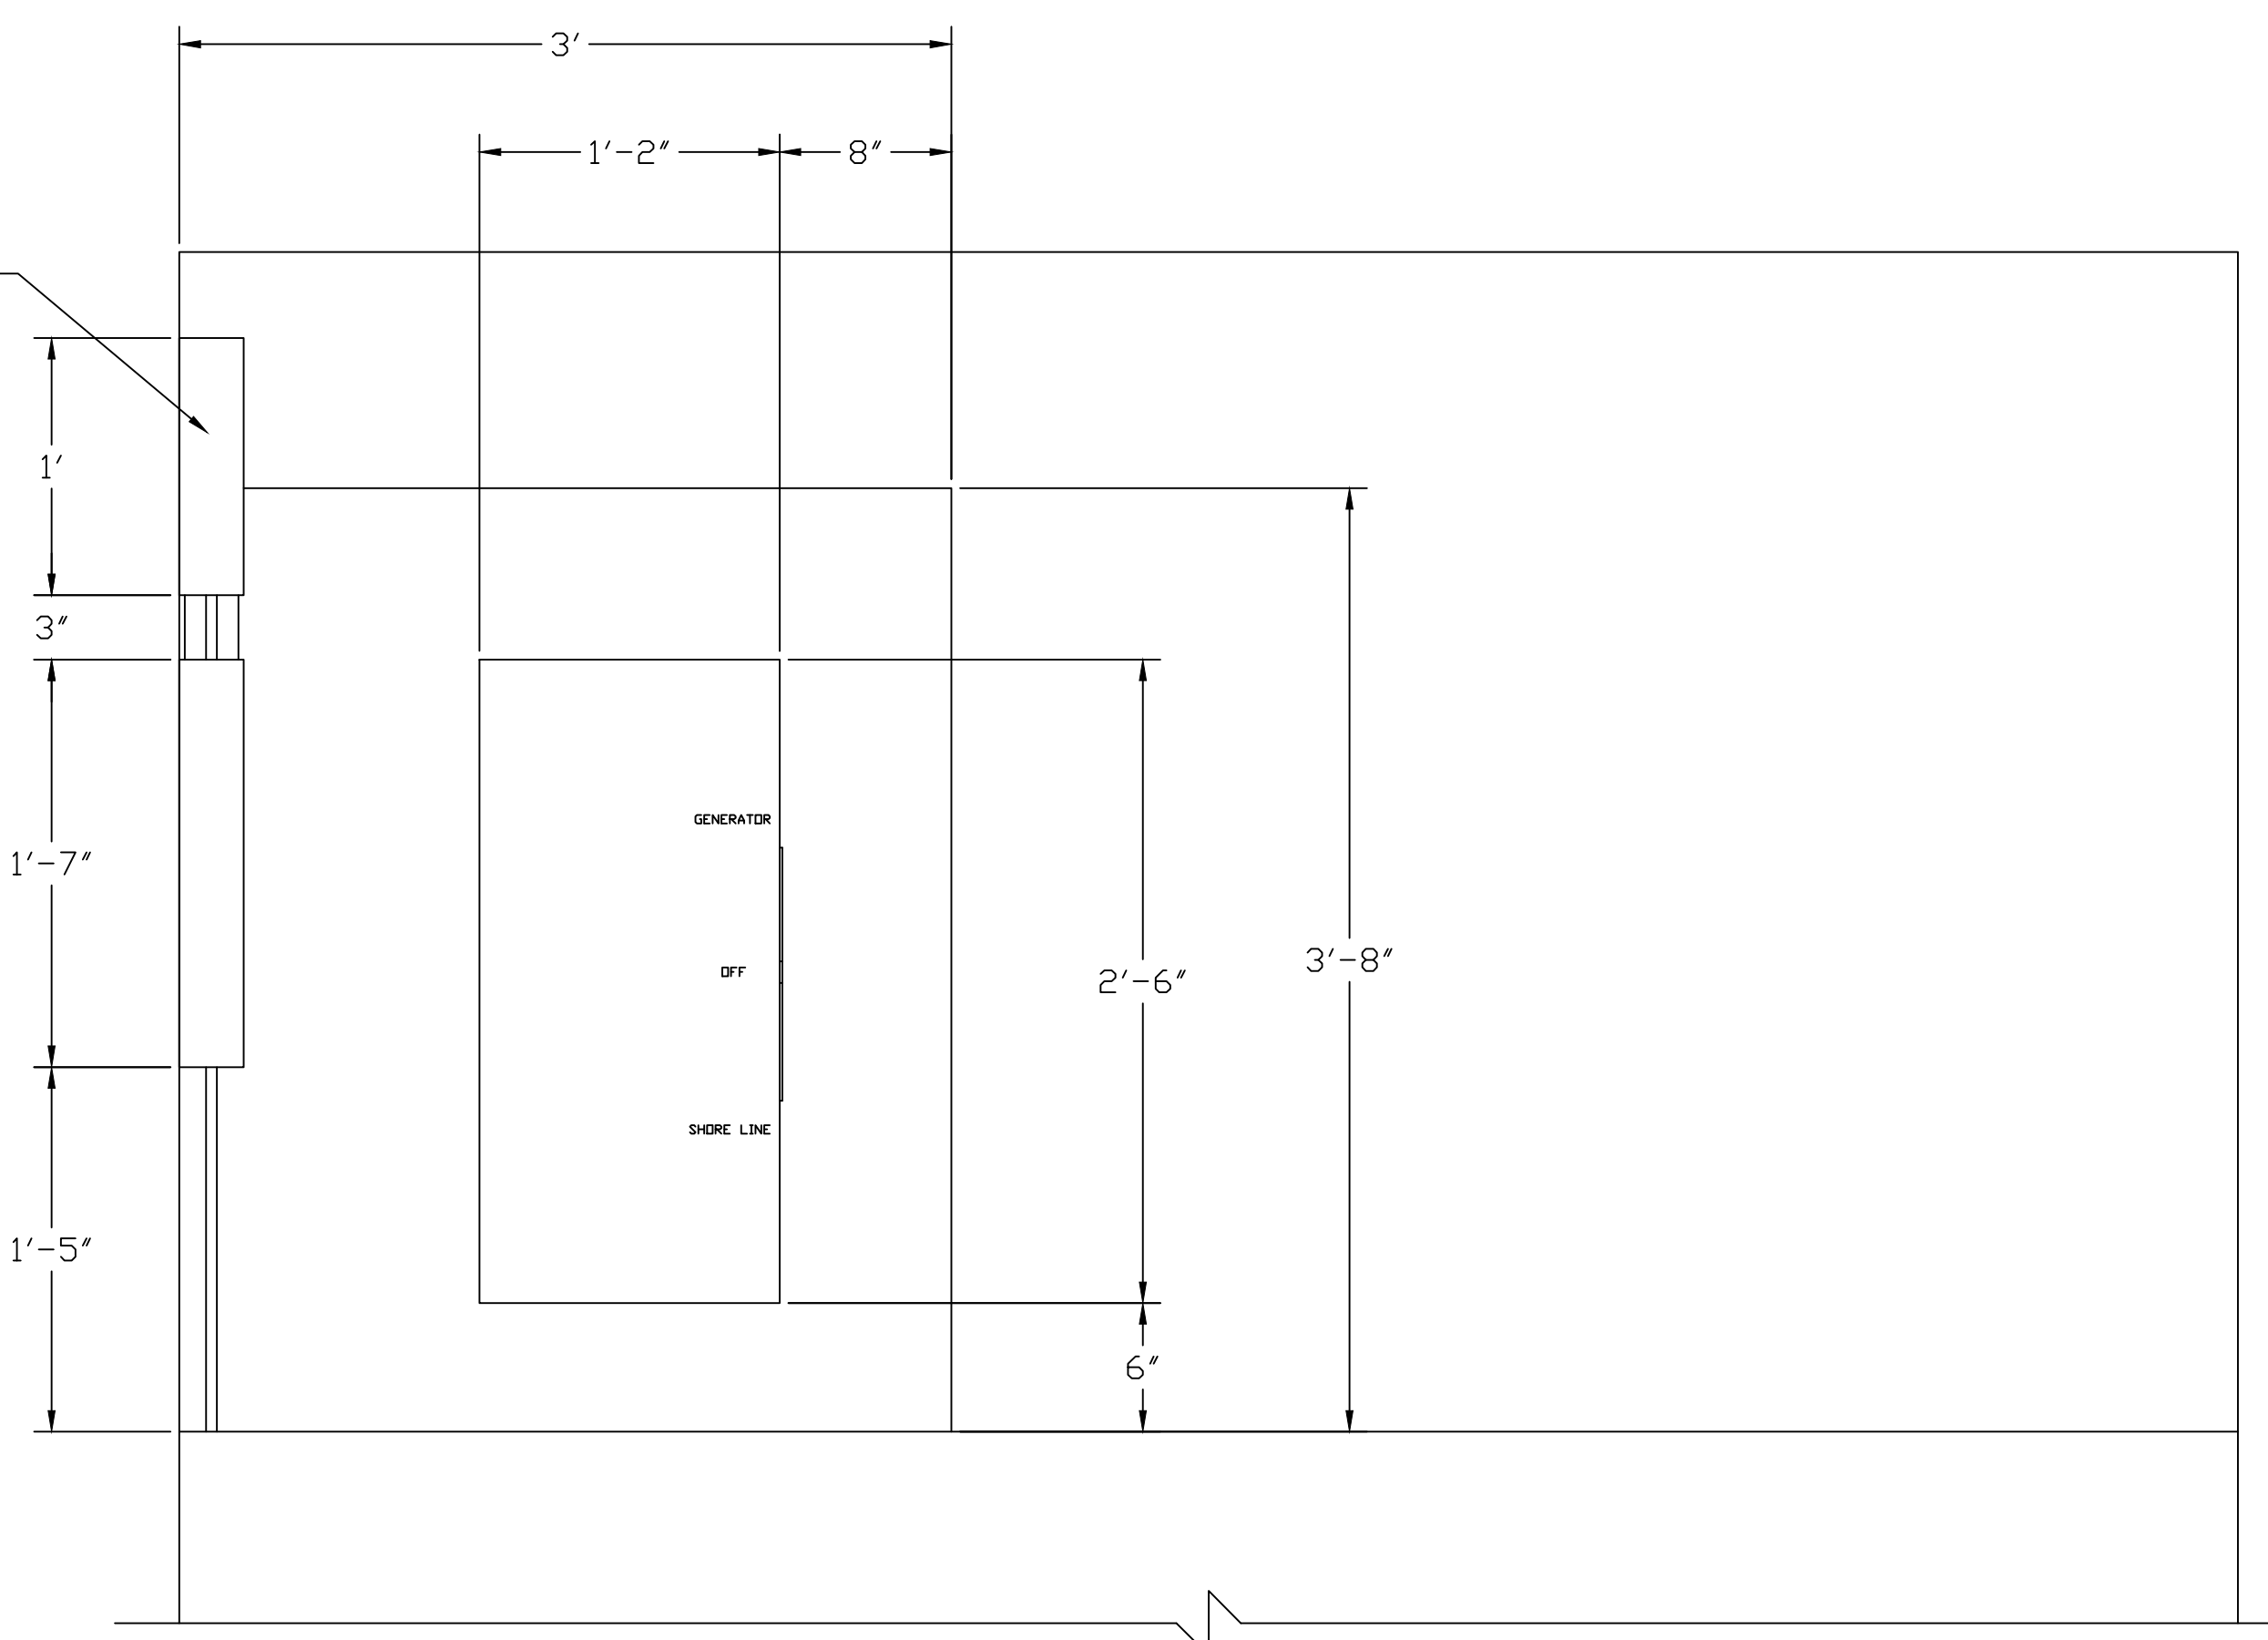

**VIEW A-A**

**EQUIPMENT LIST**

DESCRIPTION	QTY.	DIMENSIONS
1. REFRIGERATION UNIT	2	84"Hx78"Wx28"D
2. TRIPLE SINK ASSEMBLY	1	36.5"Hx94"Wx23.5"D
3. STORAGE DRAWERS	1	42"Hx38"Wx24"D
4. BREAD RACK	1	73"Hx20.5"Wx27"D
5. PREP. COUNTER 'A'	1	37"Hx76"Wx26"D
6. SINK 'A'	1	35.25"Hx21"Wx21.5"D
7. SINK 'B'	1	36.5"Hx20"Wx21.5"D
8. PREP. COUNTER 'B'	1	36.75"Hx88"Wx24"D
9. STOCK POT BURNER	1	25.5"Hx18"Wx24"D
10. OVENS	2	36"Hx39"Wx43.5"D
11. 10-BURNER STOVE UNIT	1	36.5"Hx61"Wx38"D
12. GRIDDLE	1	41"Hx48"Wx32.5"D
13. DEEP FRYER	1	36.5"Hx31"Wx33"D

**NOTES:**  
 1. ALL TEMPORARY KITCHEN APPLIANCES AND SHELVING TO BE FABRICATED FROM 316 STAINLESS STEEL UNLESS OTHERWISE SPECIFIED.  
 2. FIELD VERIFY EQUIPMENT DIMENSIONS AND FIT PRIOR TO INSTALLATION.

8 7 6 5 4 3 2 1